


PLAT OF  
RIDGE VIEW ADDITION  
TO THE CITY OF BELLE FOURCHE

A SUBDIVISION OF TRACT N AND TRACT R (ALSO KNOWN AS TRACT A)  
OF VALLEY VIEW ADDITION LYING NORTH AND WEST OF OF THE HILLS VIEW  
AND VALPRE ADDITIONS, LOCATED IN THE W1/2 SW1/4 OF SECTION 14, T8N, R2E, BHM  
BUTTE COUNTY, SOUTH DAKOTA  
(SHEET 1 OF 2)

SOUTH PARK ADDN.  
BLOCK 12

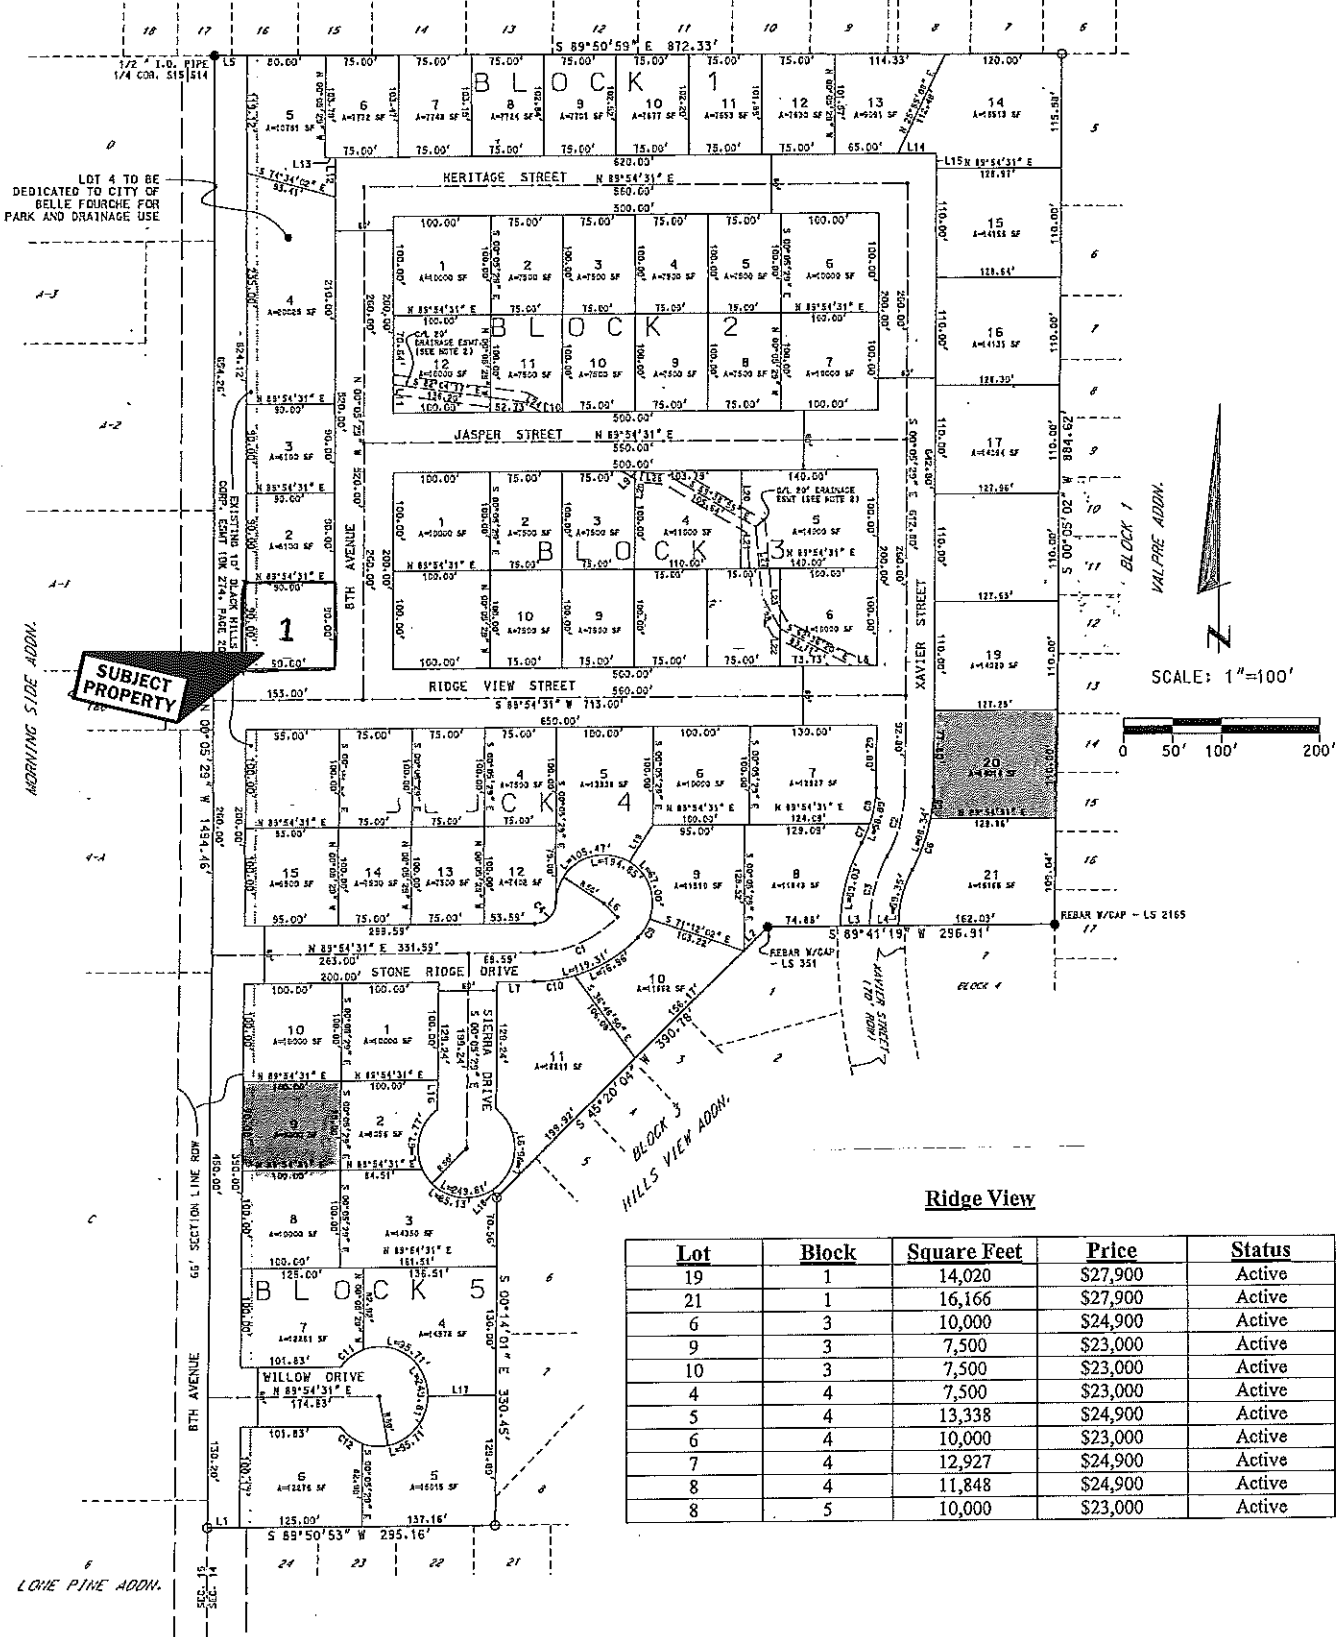

Ridge View

Lot	Block	Square Feet	Price	Status
19	1	14,020	\$27,900	Active
21	1	16,166	\$27,900	Active
6	3	10,000	\$24,900	Active
9	3	7,500	\$23,000	Active
10	3	7,500	\$23,000	Active
4	4	7,500	\$23,000	Active
5	4	13,338	\$24,900	Active
6	4	10,000	\$23,000	Active
7	4	12,927	\$24,900	Active
8	4	11,848	\$24,900	Active
8	5	10,000	\$23,000	Active

