


SANDSTONE HILLS ADDITION

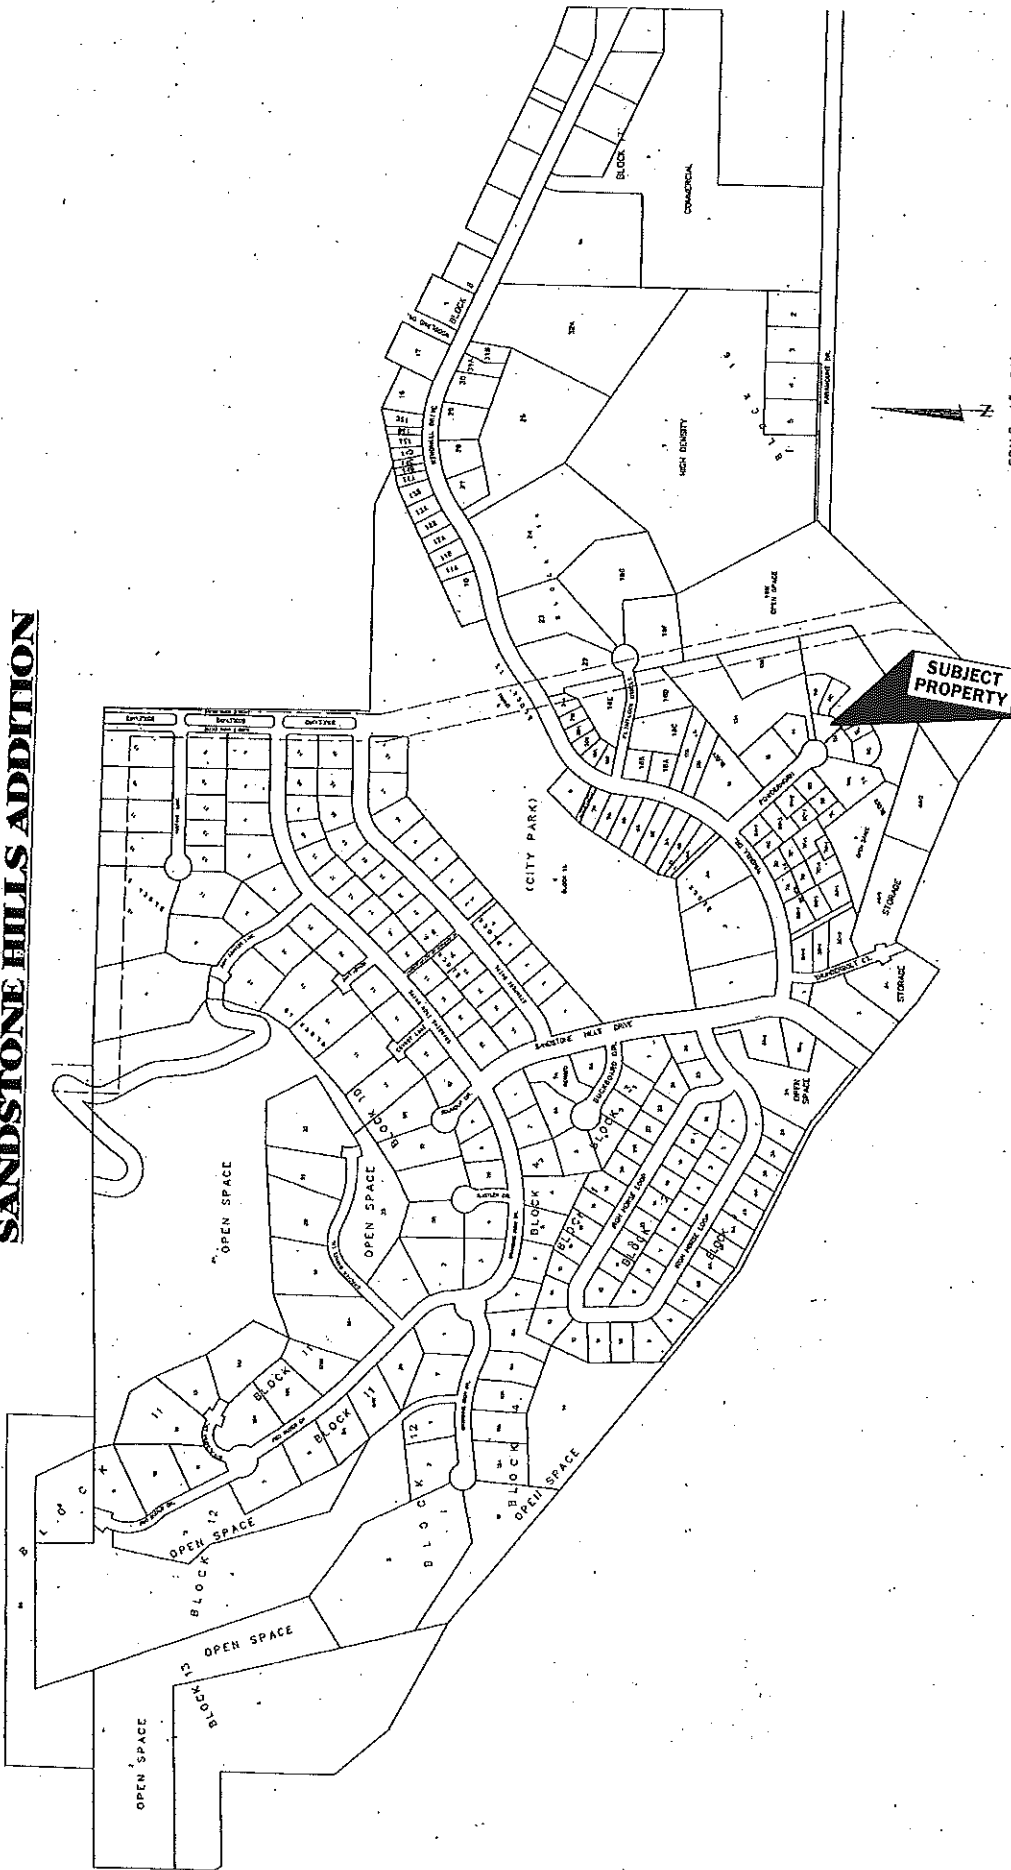

SCALE: 1"=450'

SHEET 1 OF 1
 PRELIMINARY
 PROJECT NO. 2289

PLAN
 SANDSTONE HILLS ADDITION
 CITY OF SPEARFISH, LAWRENCE COUNTY, SOUTH DAKOTA

REV#	DESCRIPTION	DATE	BY	CHKD
1	REVISED LAYOUT OF BLOCKS 12 & 13			
2	REVISED LAYOUT OF BLOCKS 4, 5, 11 & 12			
3	REVISED THE NORTHEAST LOT LAYOUT			
4	REVISED LOTS			
5	REVISED LOTS IN BLOCK 10			

P.O. BOX 228
 228 E. LAWRENCE BLVD. SUITE 1
 SPEARFISH SD 57720
 TELEPHONE 605 848-4772
 FAX 605 848-4772

NJS DIMENSIONS

DESIGN:	DATE:
CHECK:	DATE:
DRAWN:	DATE:
CHECKED:	DATE: